

MICHAEL RICKARD
KASPLOOSH.COM

UNDERNEATH PLAN

MEDIA CABINET
QUESTIONABLE FURNITURE
HYAMPOM, CA

PROJECT: 12272

DATE: 2012-06-18


UNITS: FEET, INCHES

SCALE: 1:5

DRAWN: MRR

NUMBER:

SC-1

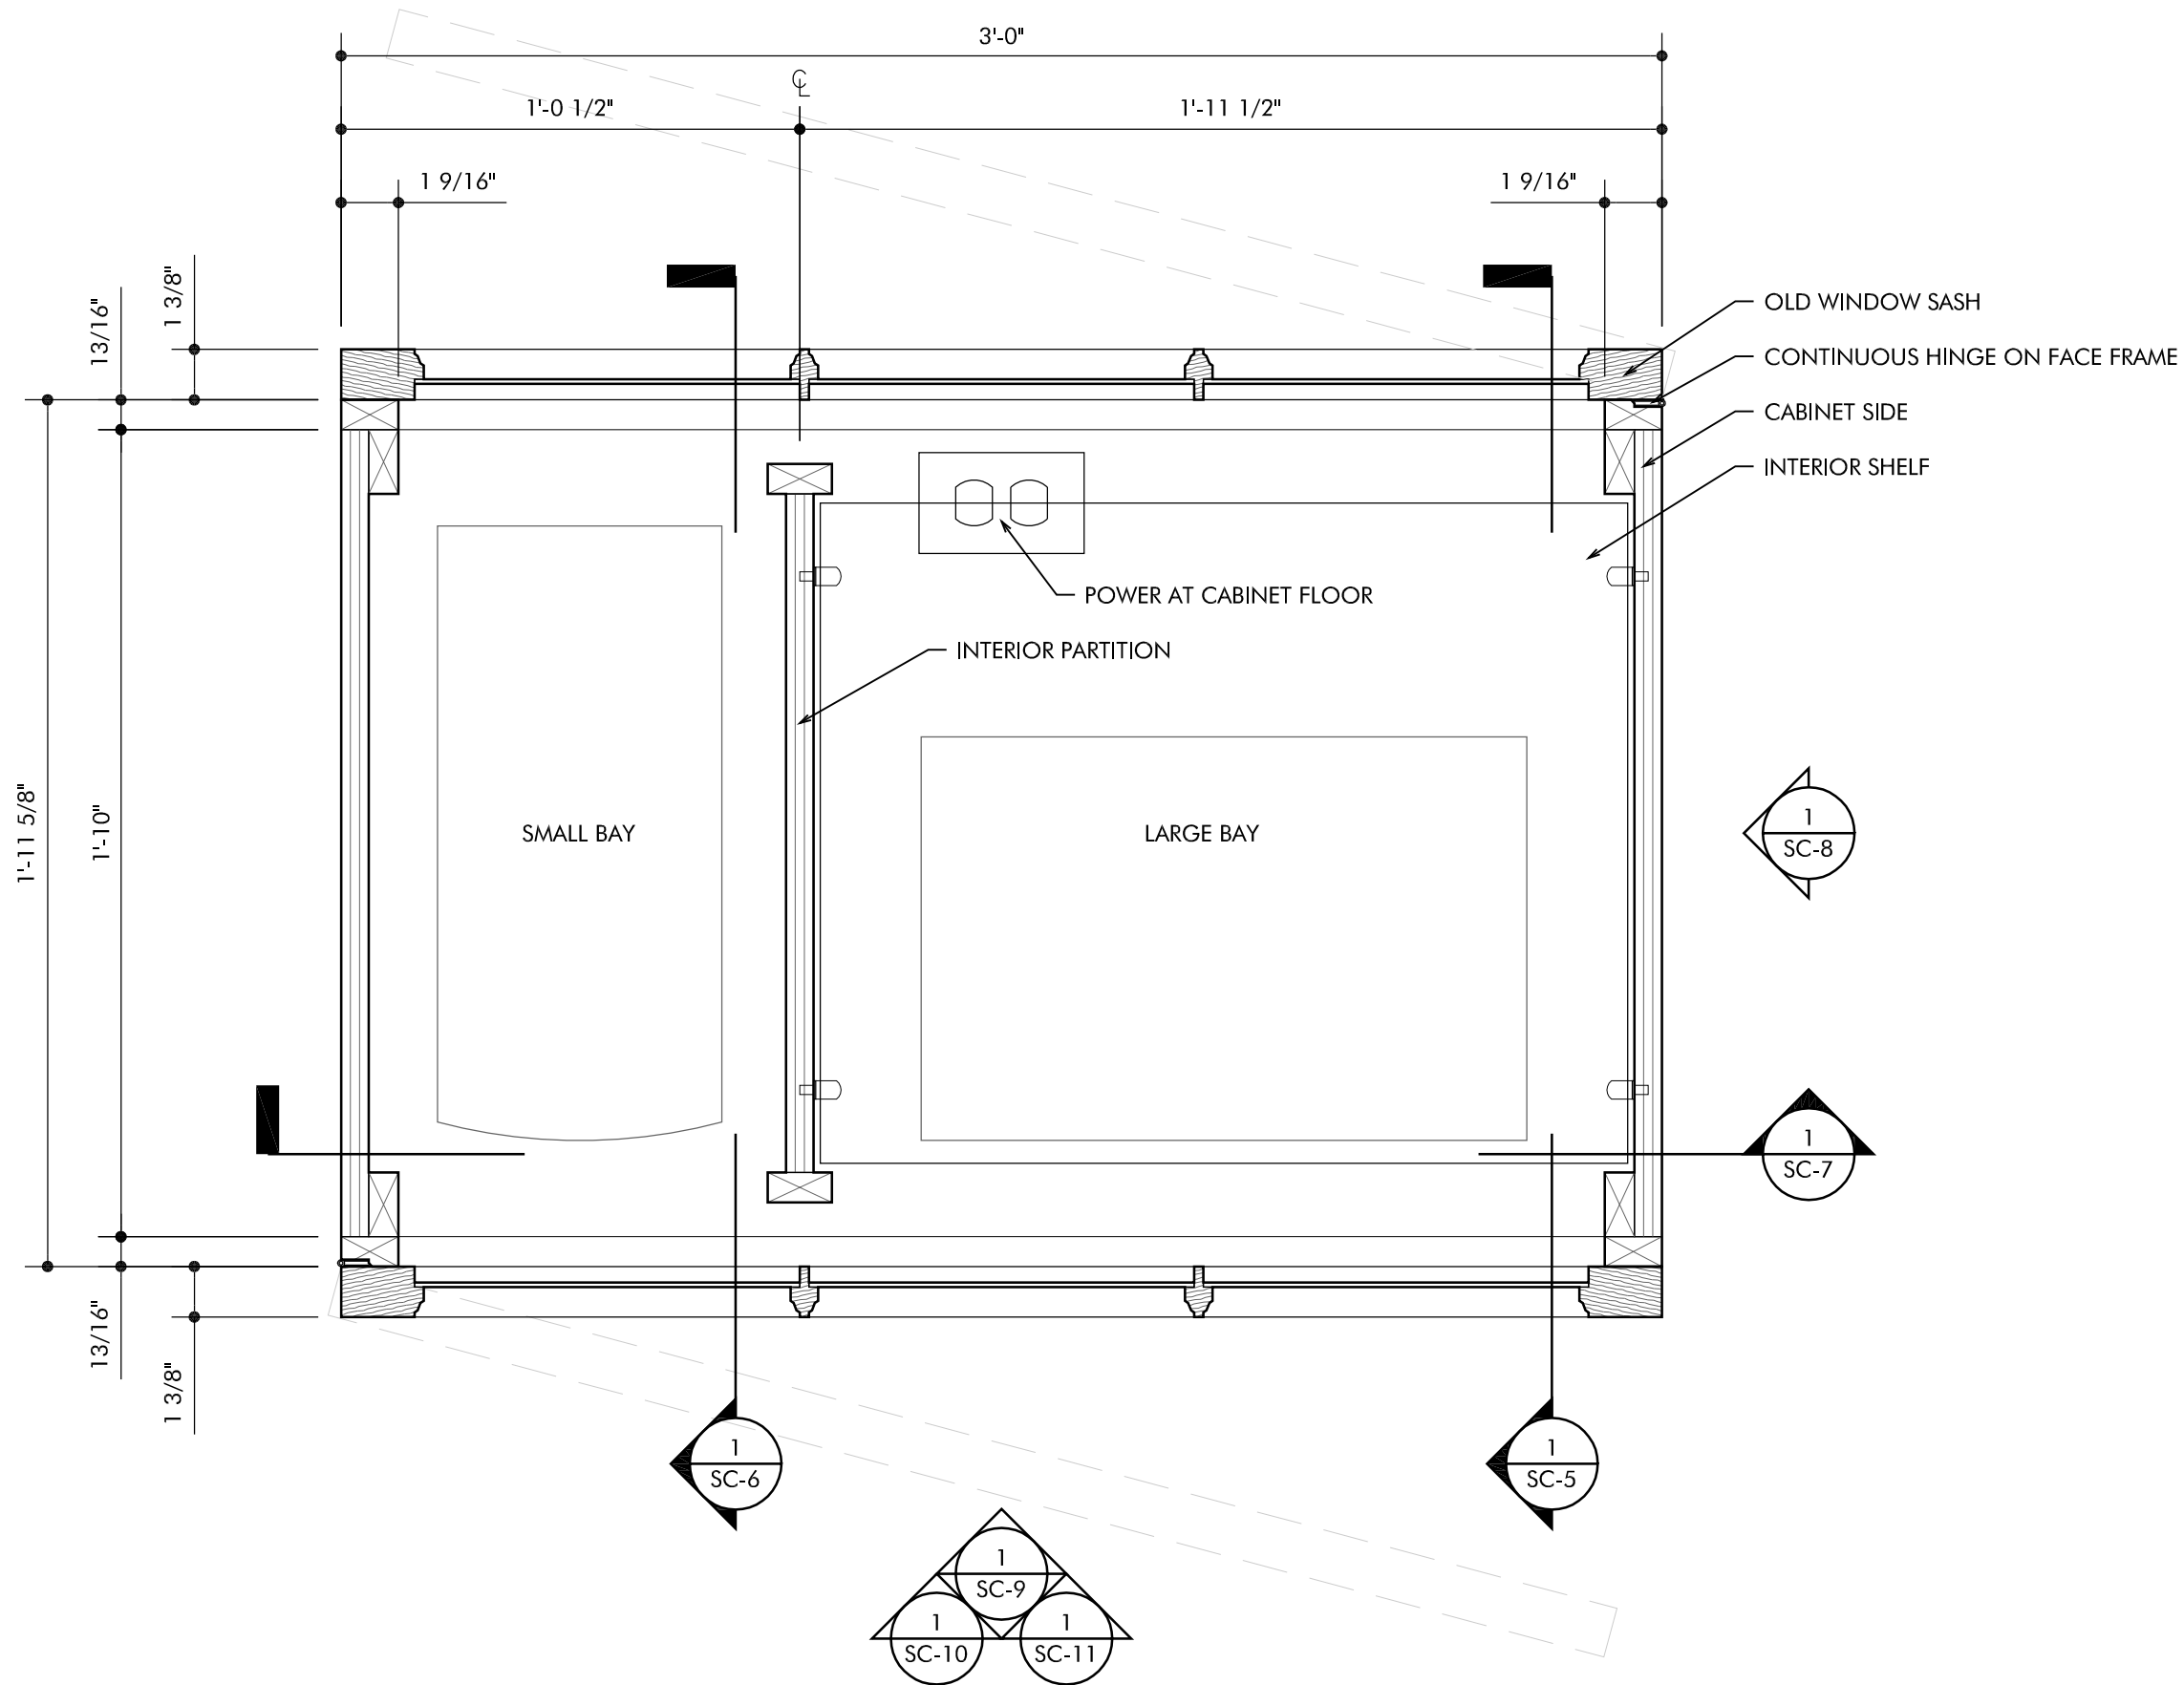

MICHAEL RICKARD
KASPLOOSH.COM

PRINCIPAL PLAN

MEDIA CABINET

QUESTIONABLE FURNITURE

HYAMPOM, CA

PROJECT: 12272

DATE: 2012-06-18


UNITS: FEET, INCHES

SCALE: 1:5

DRAWN: MRR

NUMBER:

SC-2

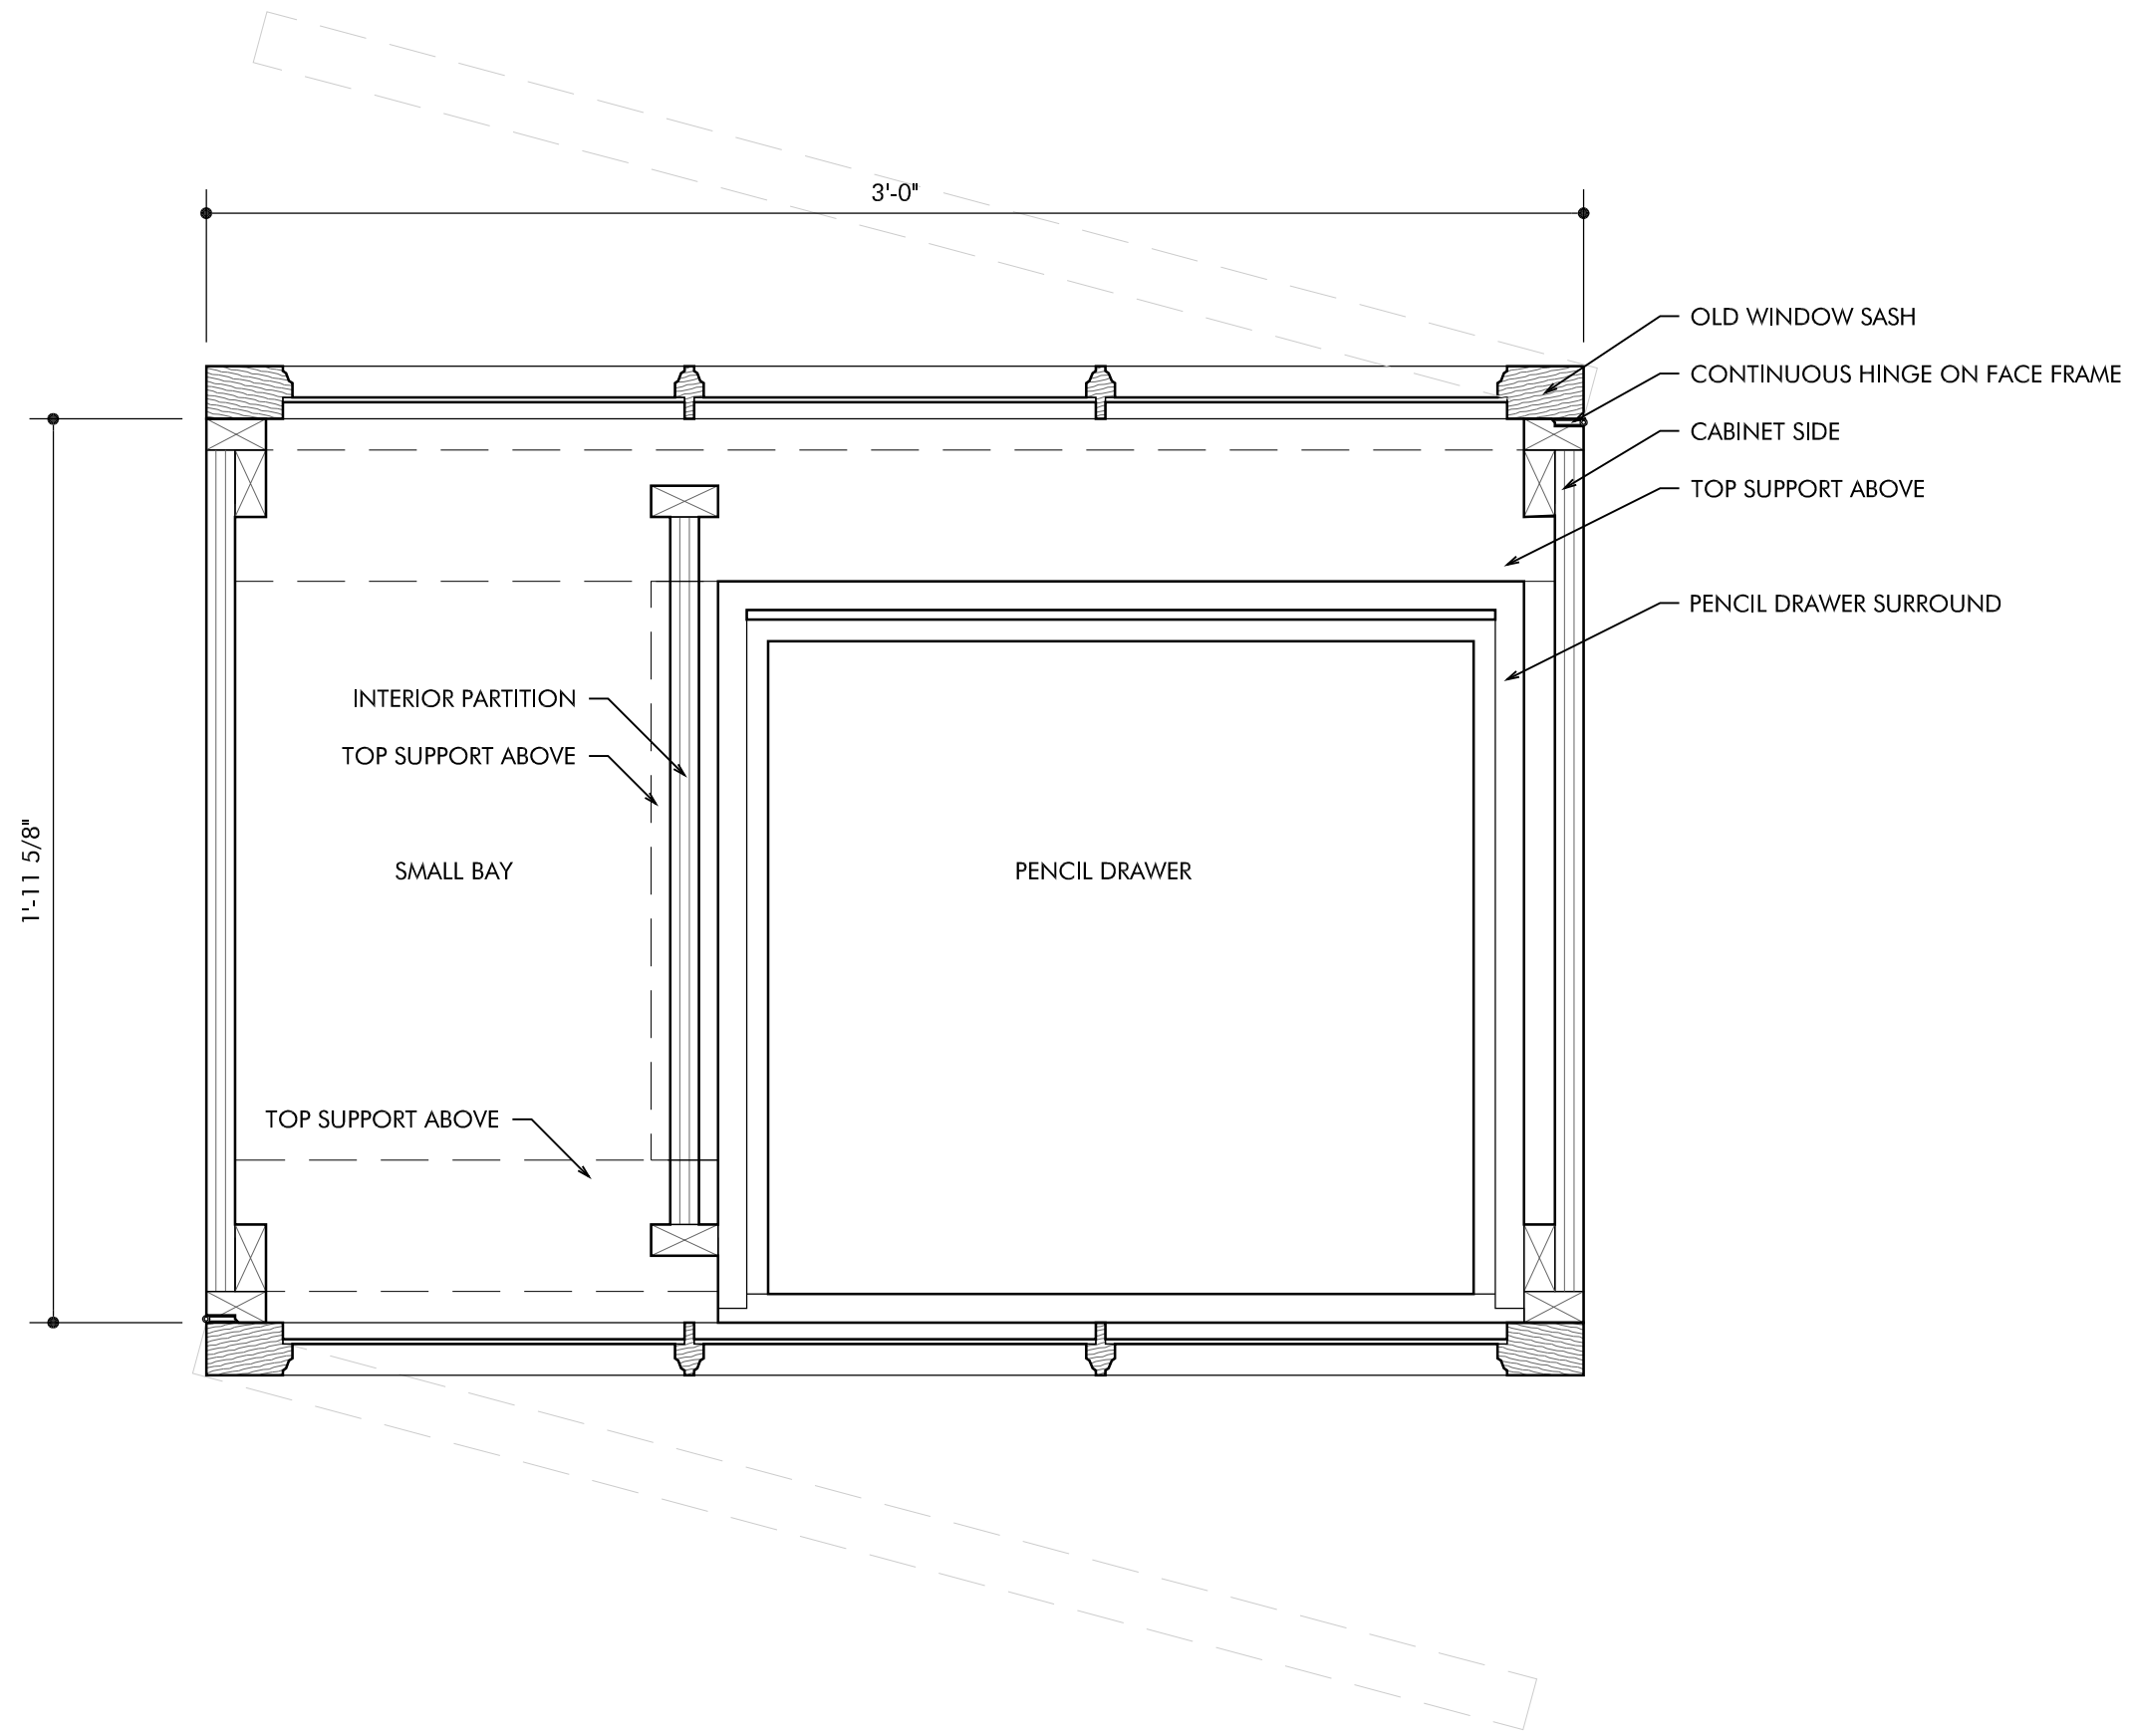

MICHAEL RICKARD
KASPLOOSH.COM

PLAN AT DRAWER

MEDIA CABINET
QUESTIONABLE FURNITURE
HYAMPOM, CA

PROJECT: 12272

DATE: 2012-06-18


UNITS: FEET, INCHES

SCALE: 1:5

DRAWN: MRR

NUMBER:

SC-3

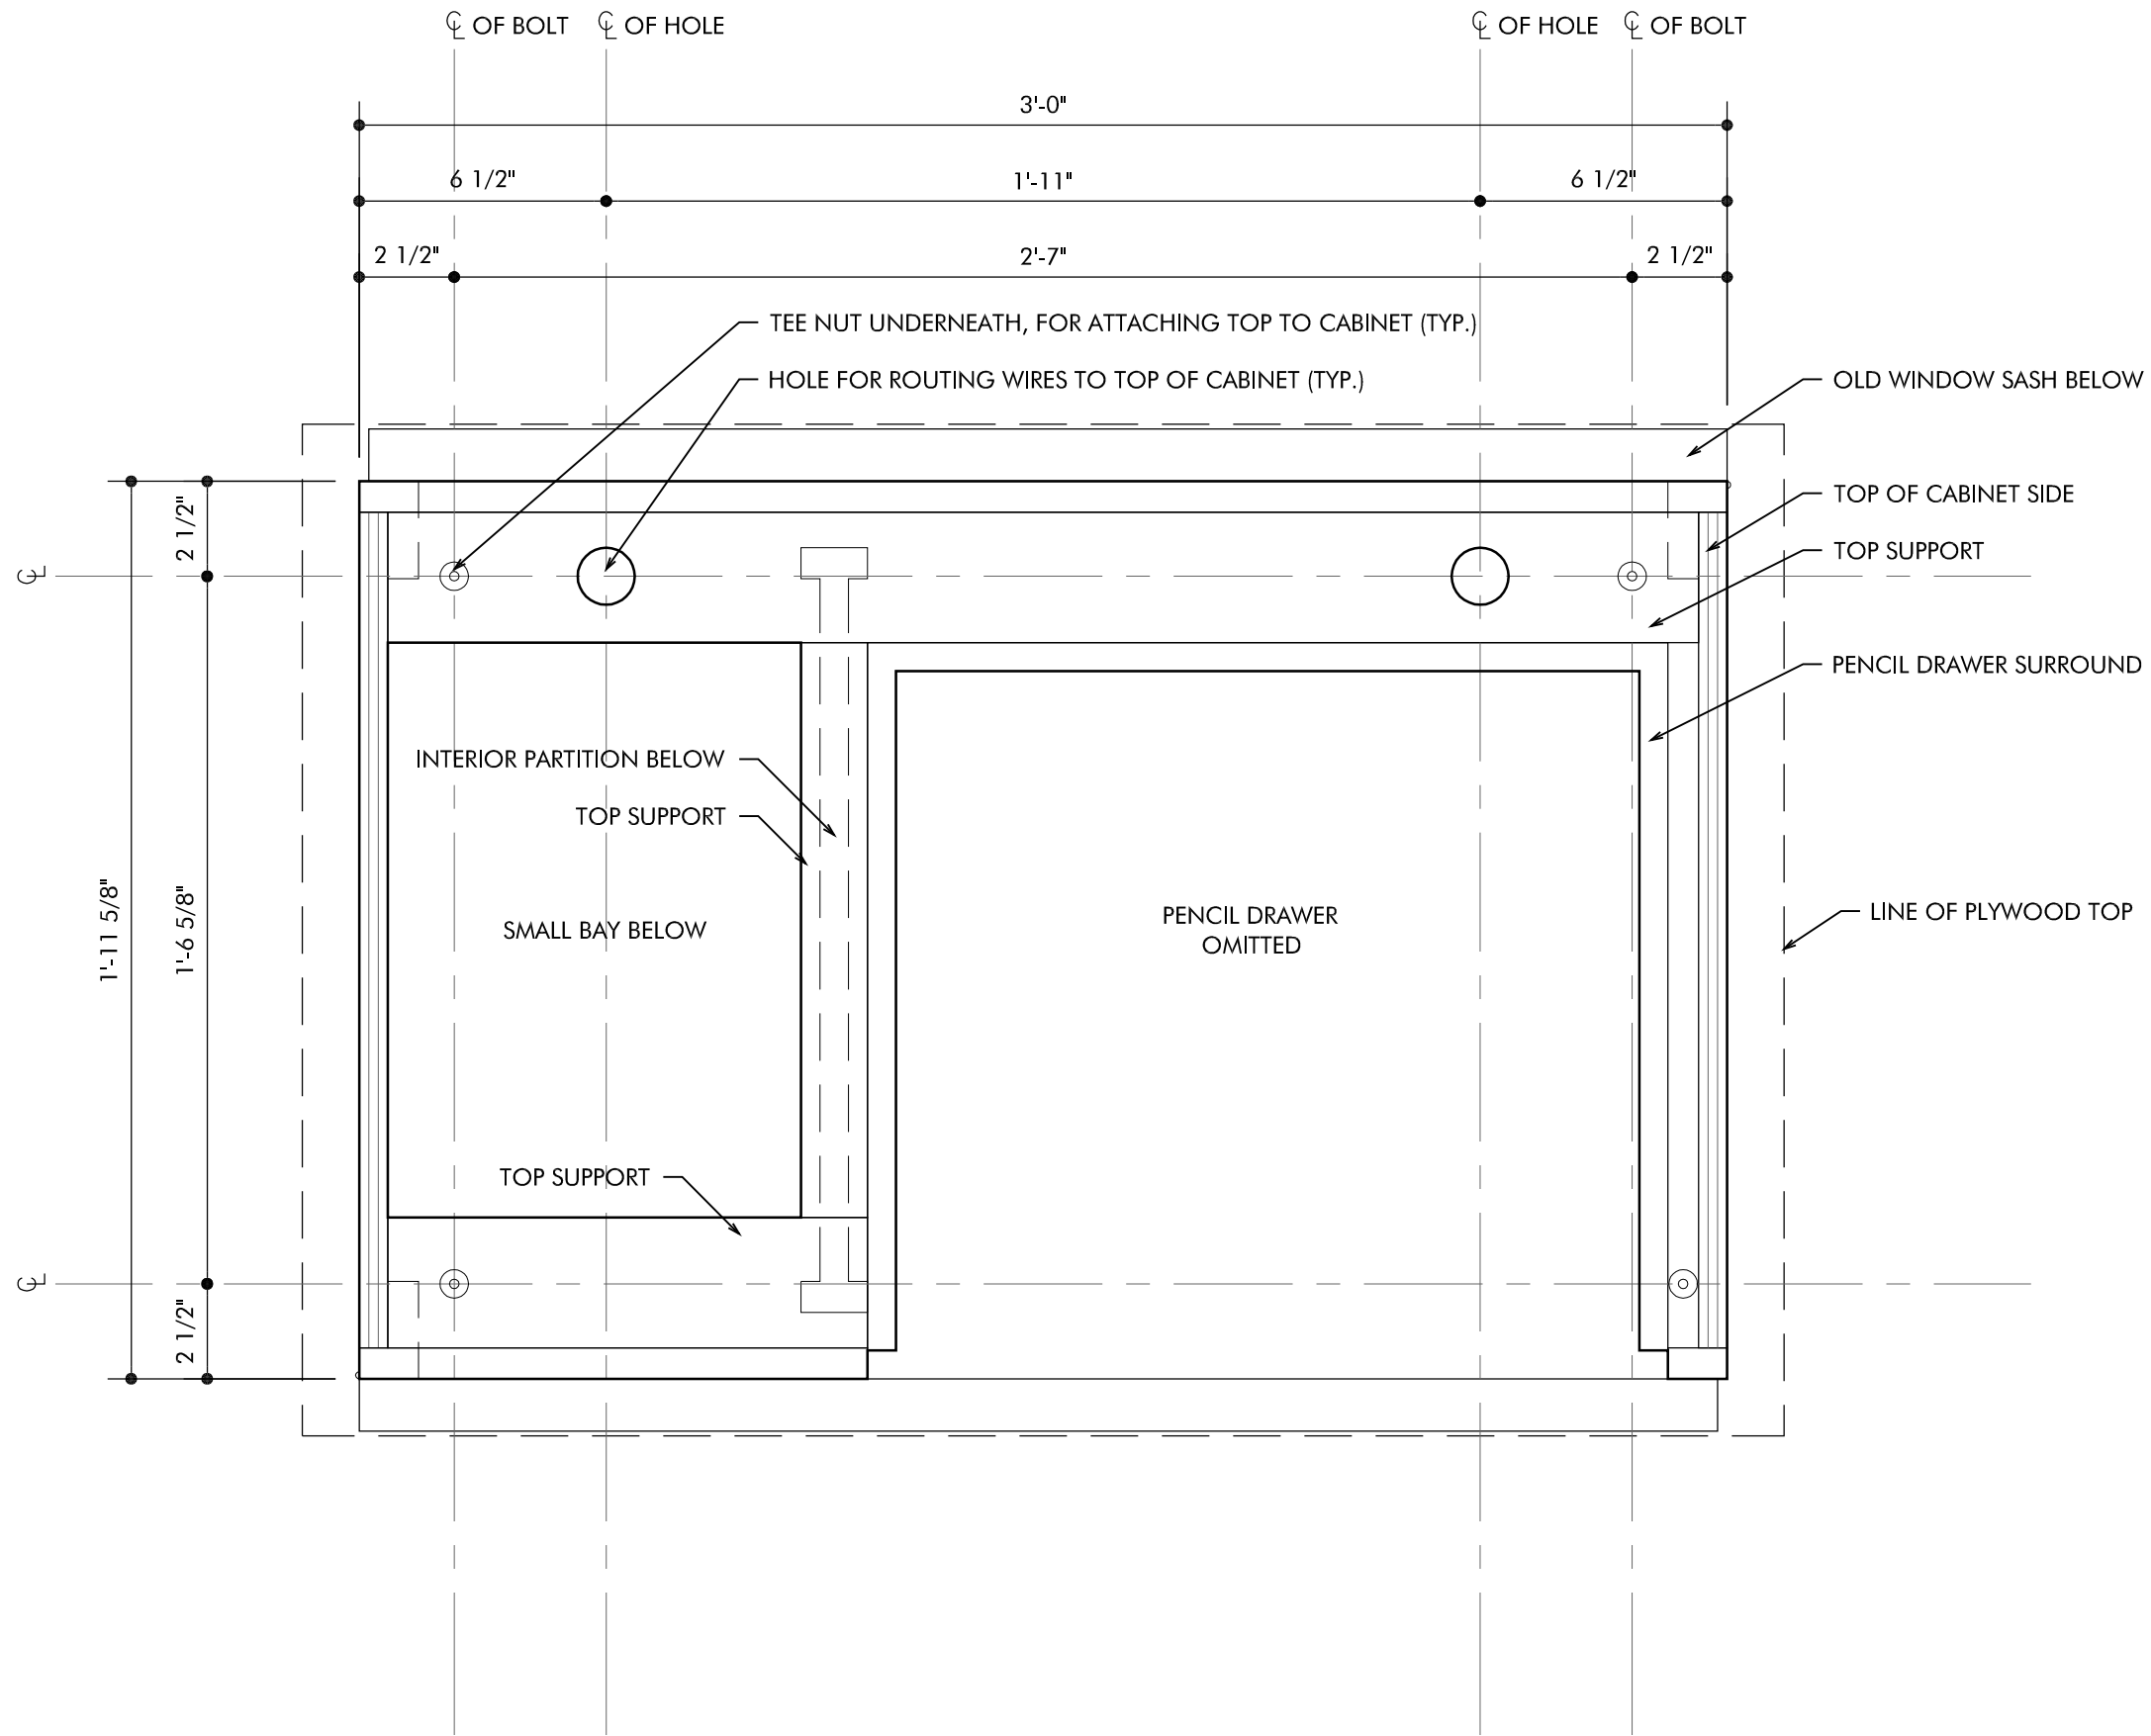

MICHAEL RICKARD
KASPLOOSH.COM

TOP PLAN

MEDIA CABINET
QUESTIONABLE FURNITURE
HYAMPOM, CA

PROJECT: 12272

DATE: 2012-06-18


UNITS: FEET, INCHES

SCALE: 1:5

DRAWN:

NUMBER:

SC-4

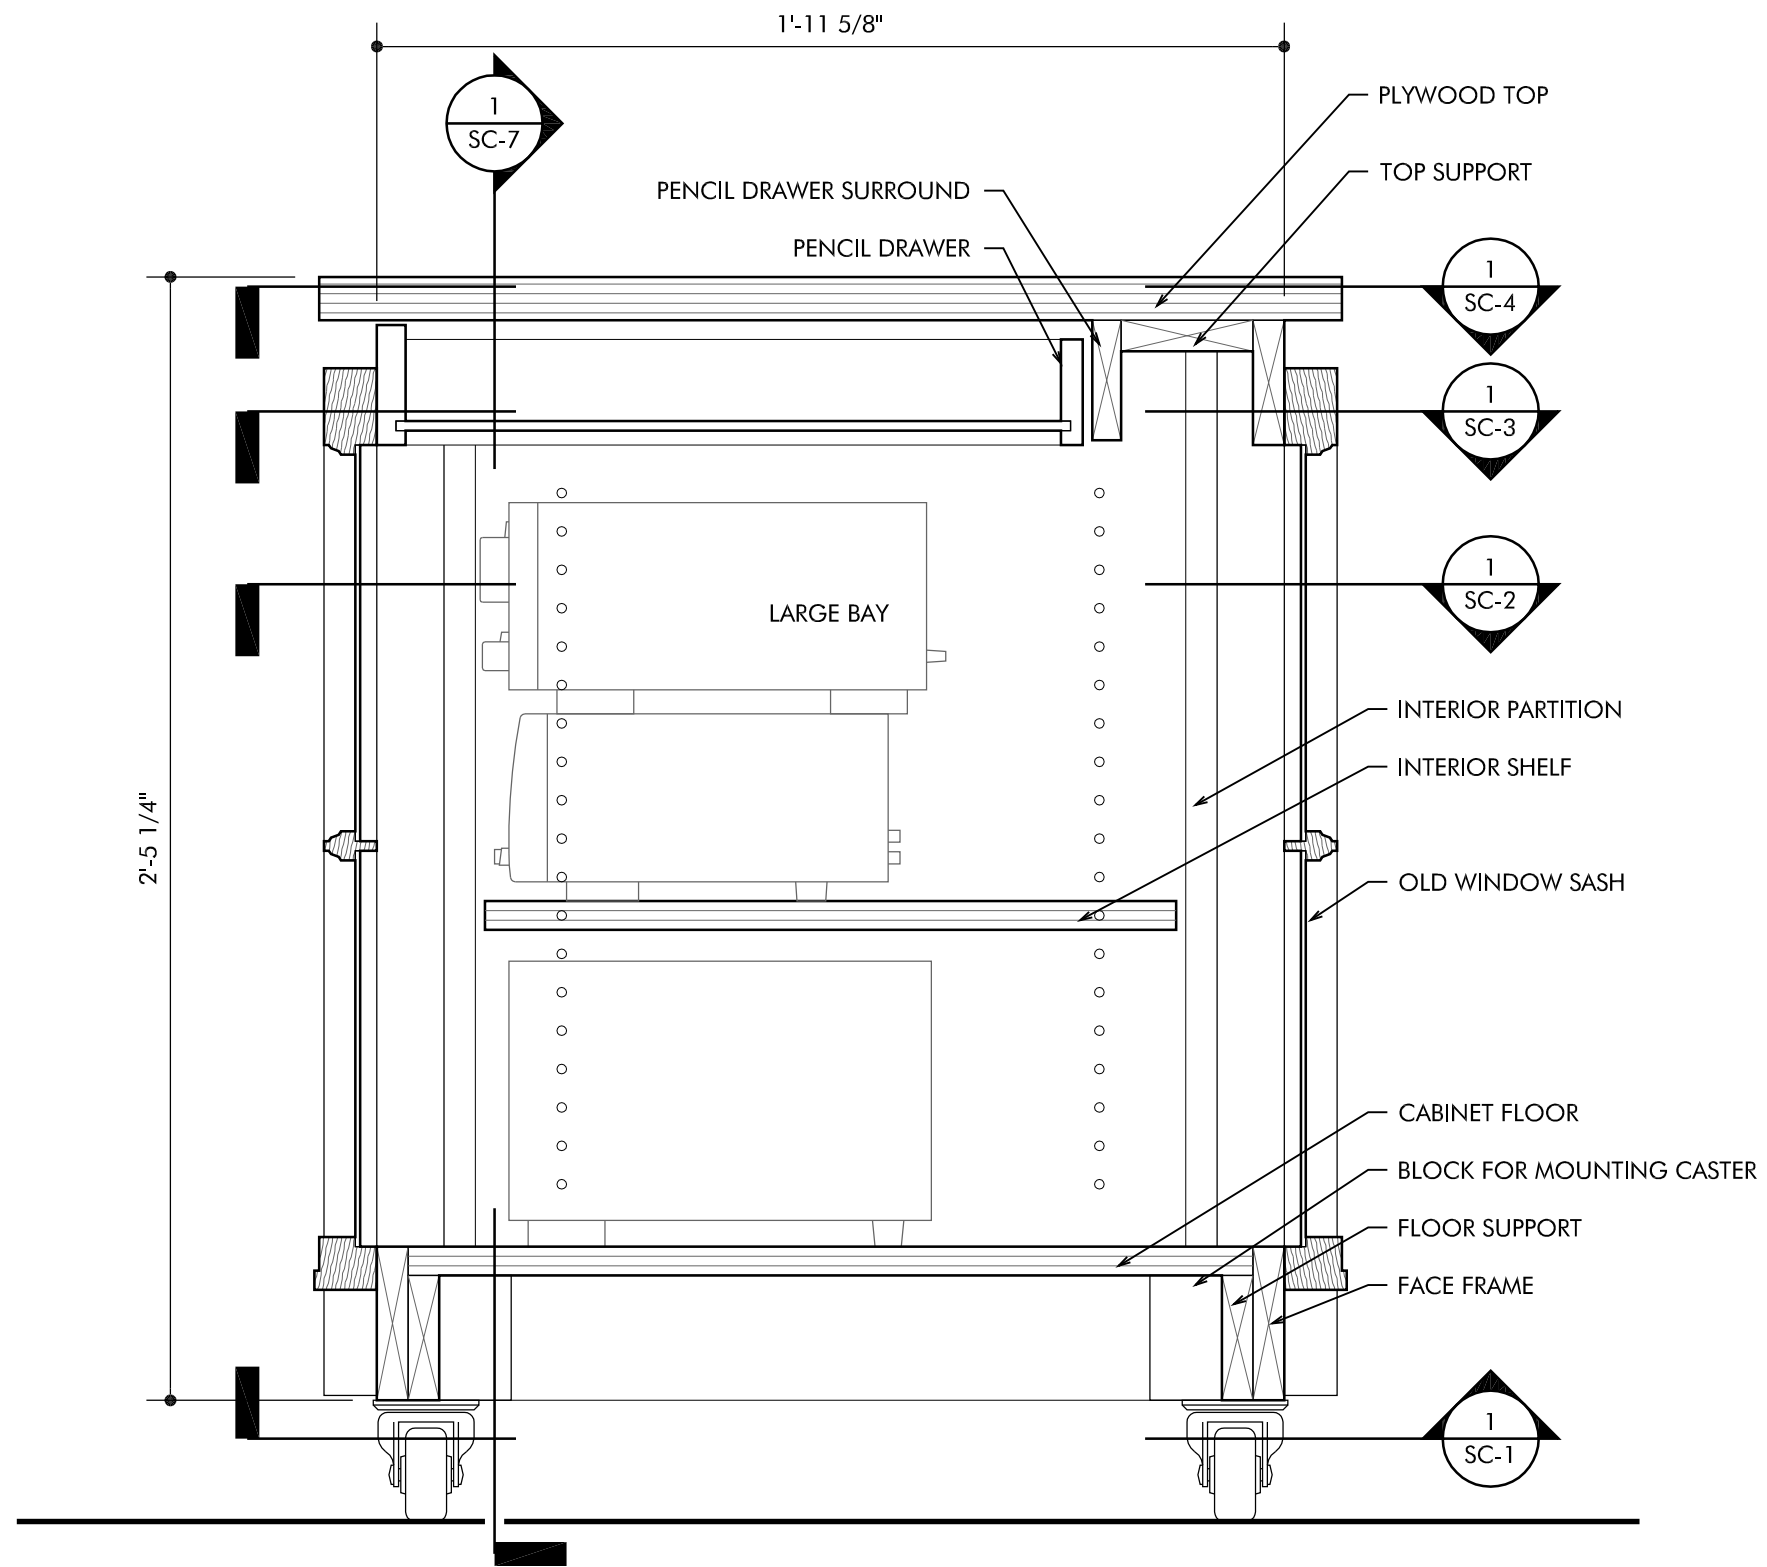

MICHAEL RICKARD
KASPLOOSH.COM

CROSS SECTION AT DRAWER

MEDIA CABINET
QUESTIONABLE FURNITURE
HYAMPOM, CA

PROJECT: 12272

DATE: 2012-06-18


UNITS: FEET, INCHES

SCALE: 1:5

DRAWN: MRR

NUMBER:

SC-5

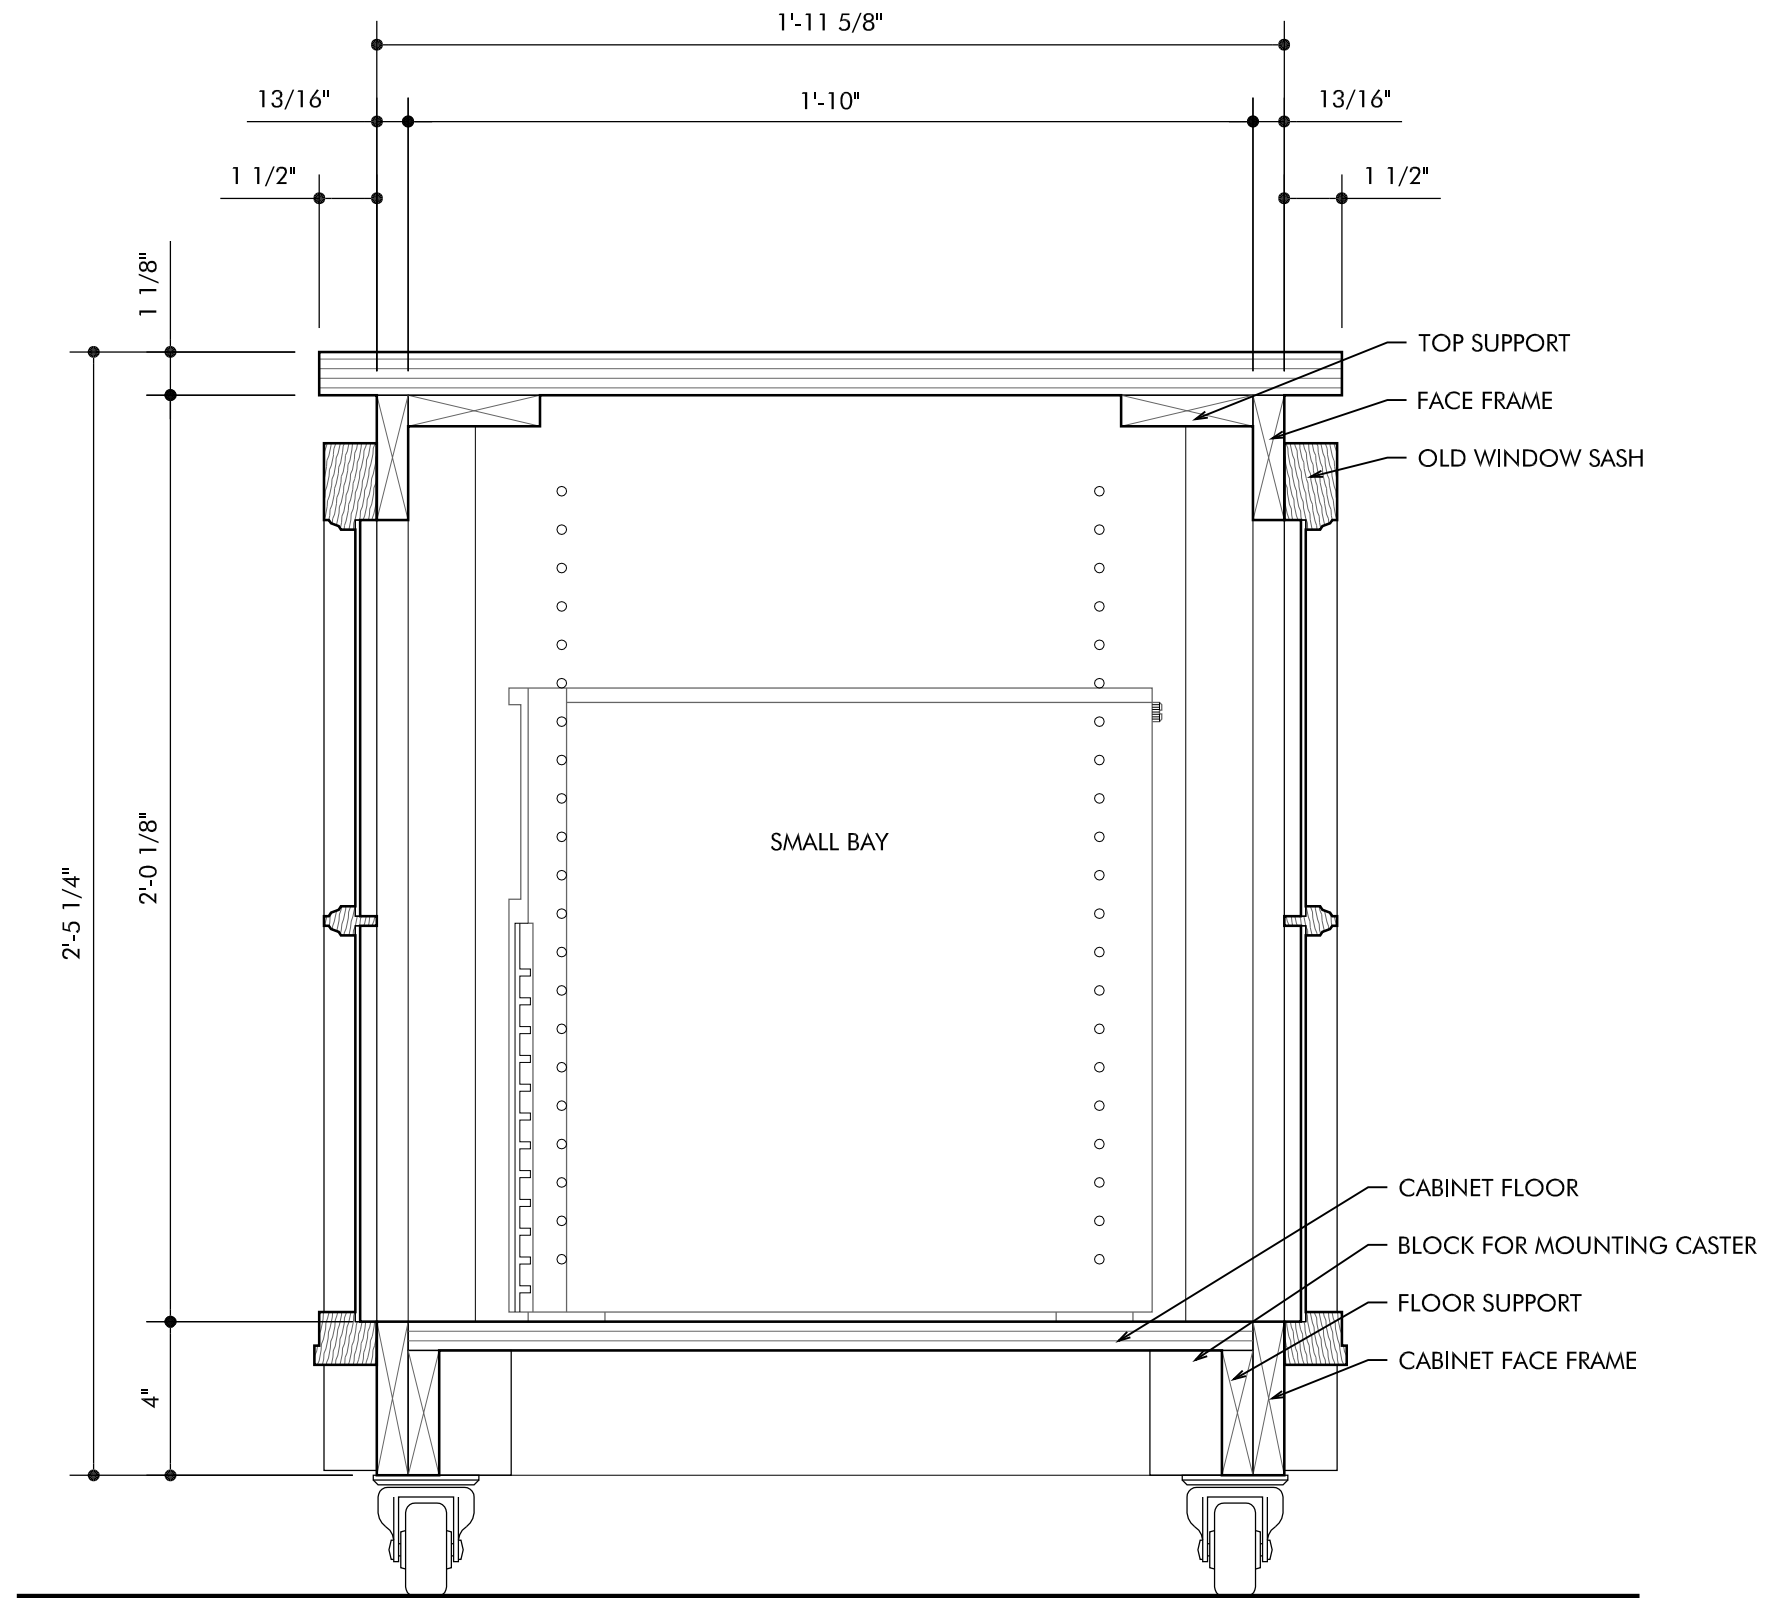

MICHAEL RICKARD
KASPLOOSH.COM

CROSS SECTION AT NARROW BAY

MEDIA CABINET
QUESTIONABLE FURNITURE
HYAMPOM, CA

PROJECT: 12272

DATE: 2012-06-18


UNITS: FEET, INCHES

SCALE: 1:5

DRAWN: MRR

NUMBER:

SC-6

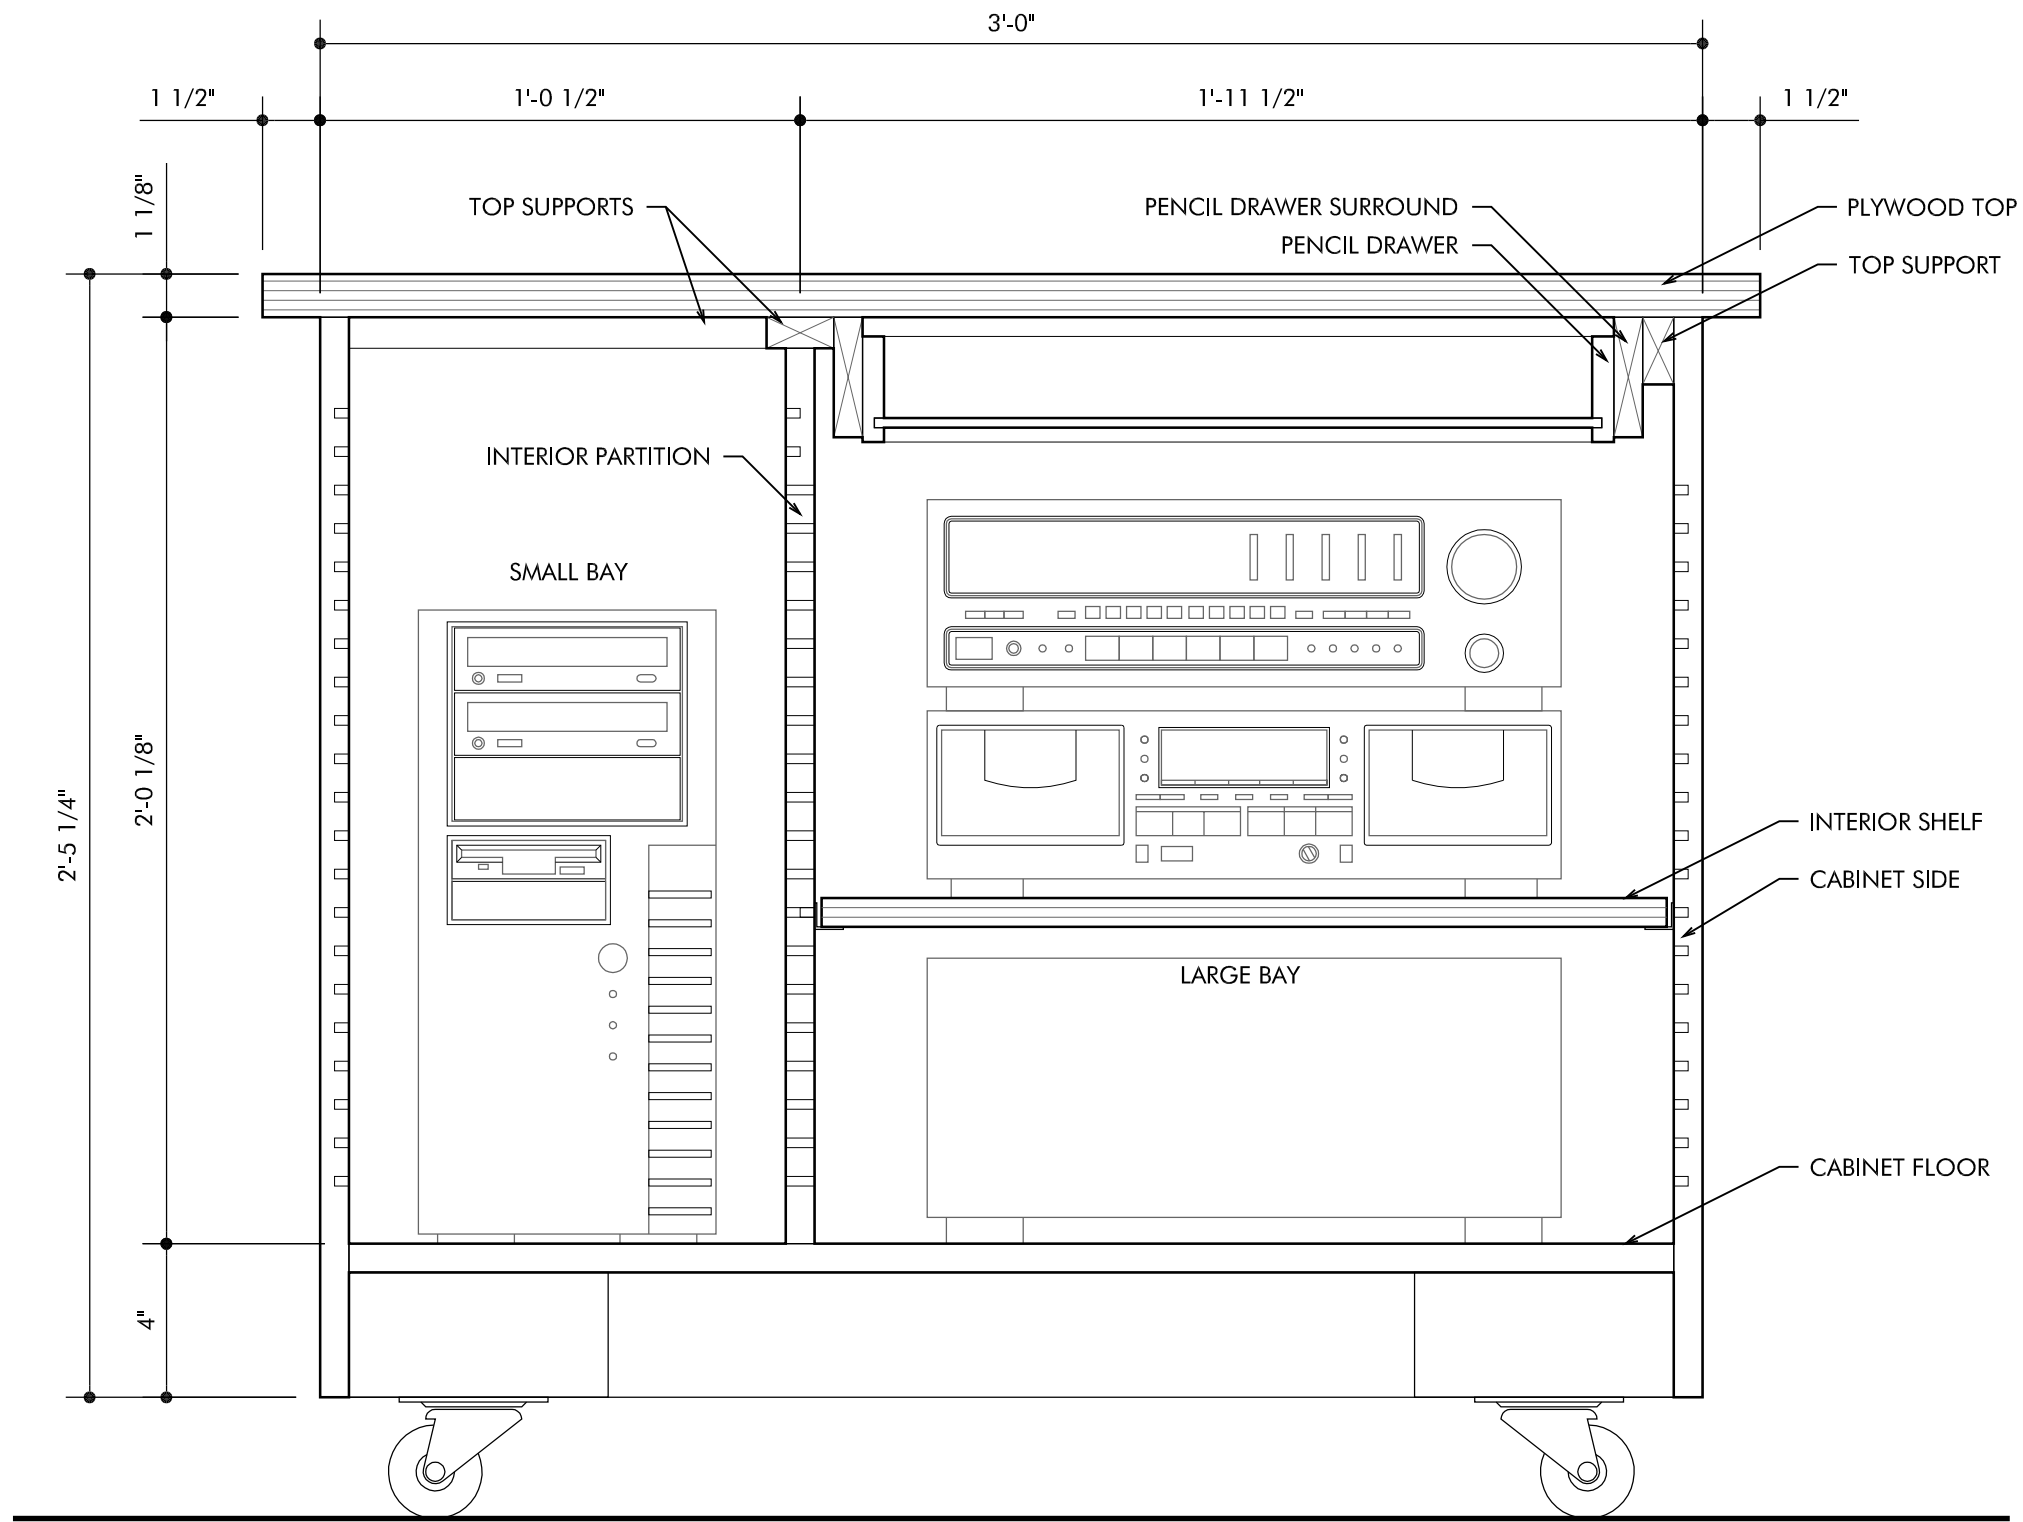

MICHAEL RICKARD
KASPLOOSH.COM

LONGITUDINAL SECTION

MEDIA CABINET
QUESTIONABLE FURNITURE
HYAMPOM, CA

PROJECT: 12272

DATE: 2012-06-18

UNITS: FEET, INCHES

SCALE: 1:5

DRAWN: MRR

NUMBER:

SC-7

MICHAEL RICKARD
KASPLOOSH.COM

SIDE ELEVATION

MEDIA CABINET
QUESTIONABLE FURNITURE
HYAMPOM, CA

PROJECT: 12272

DATE: 2012-06-18


UNITS: FEET, INCHES


SCALE: 1:5

DRAWN: MRR

NUMBER:

SC-8

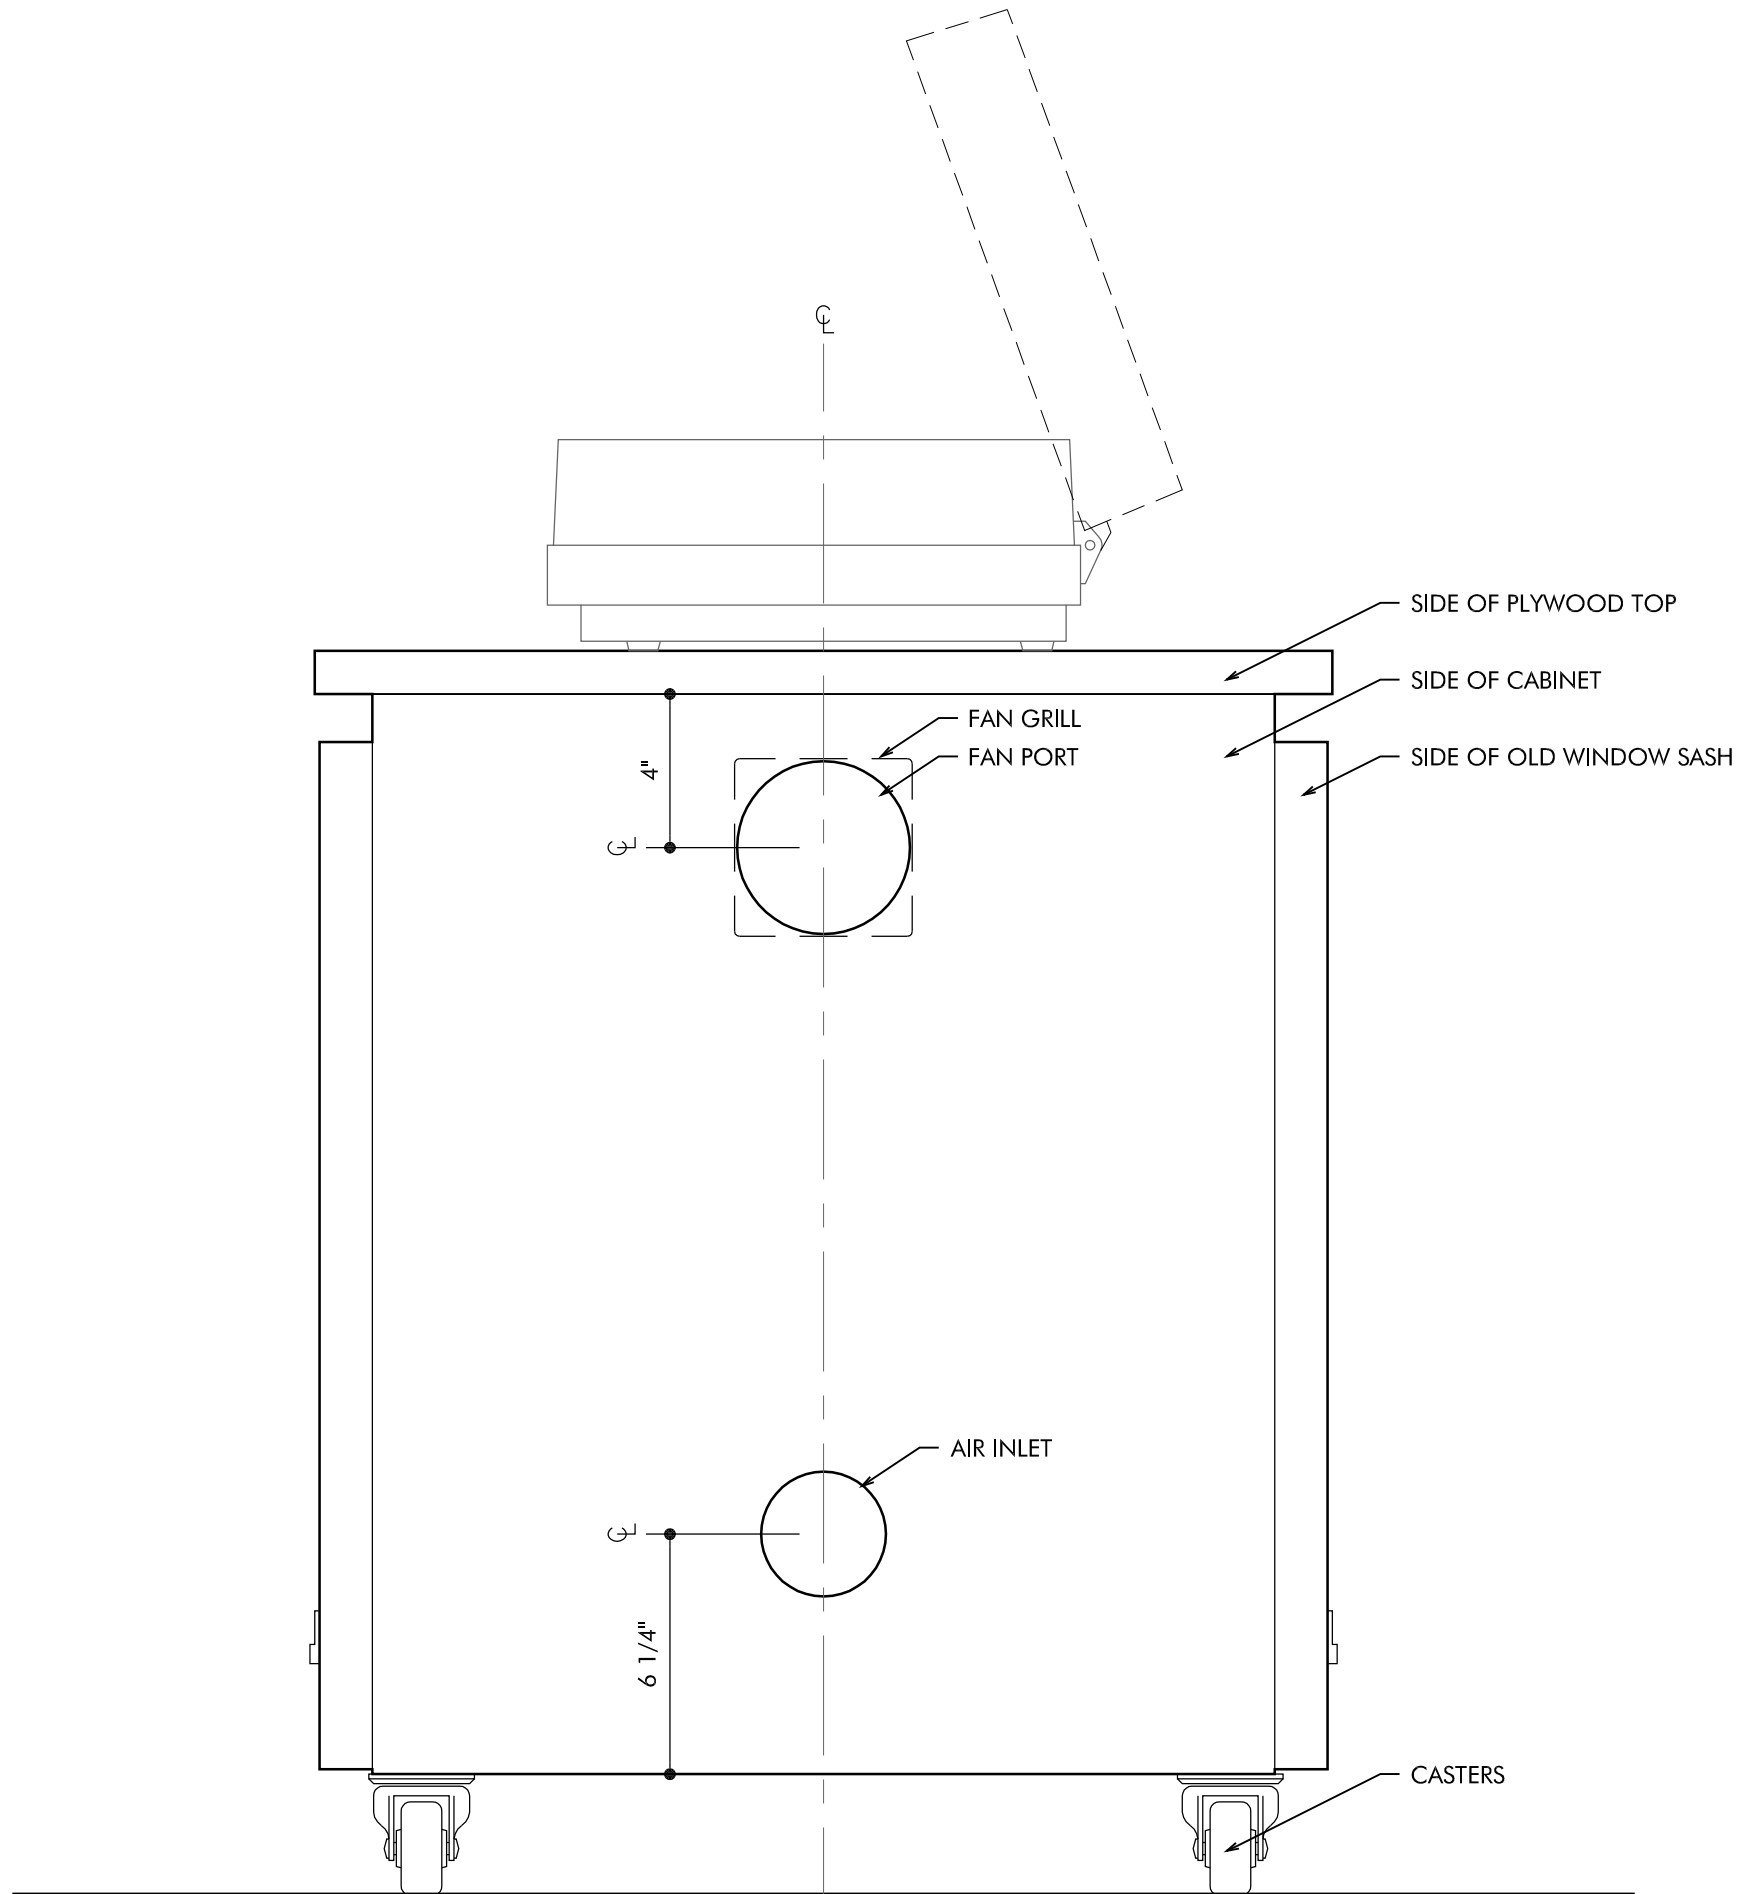

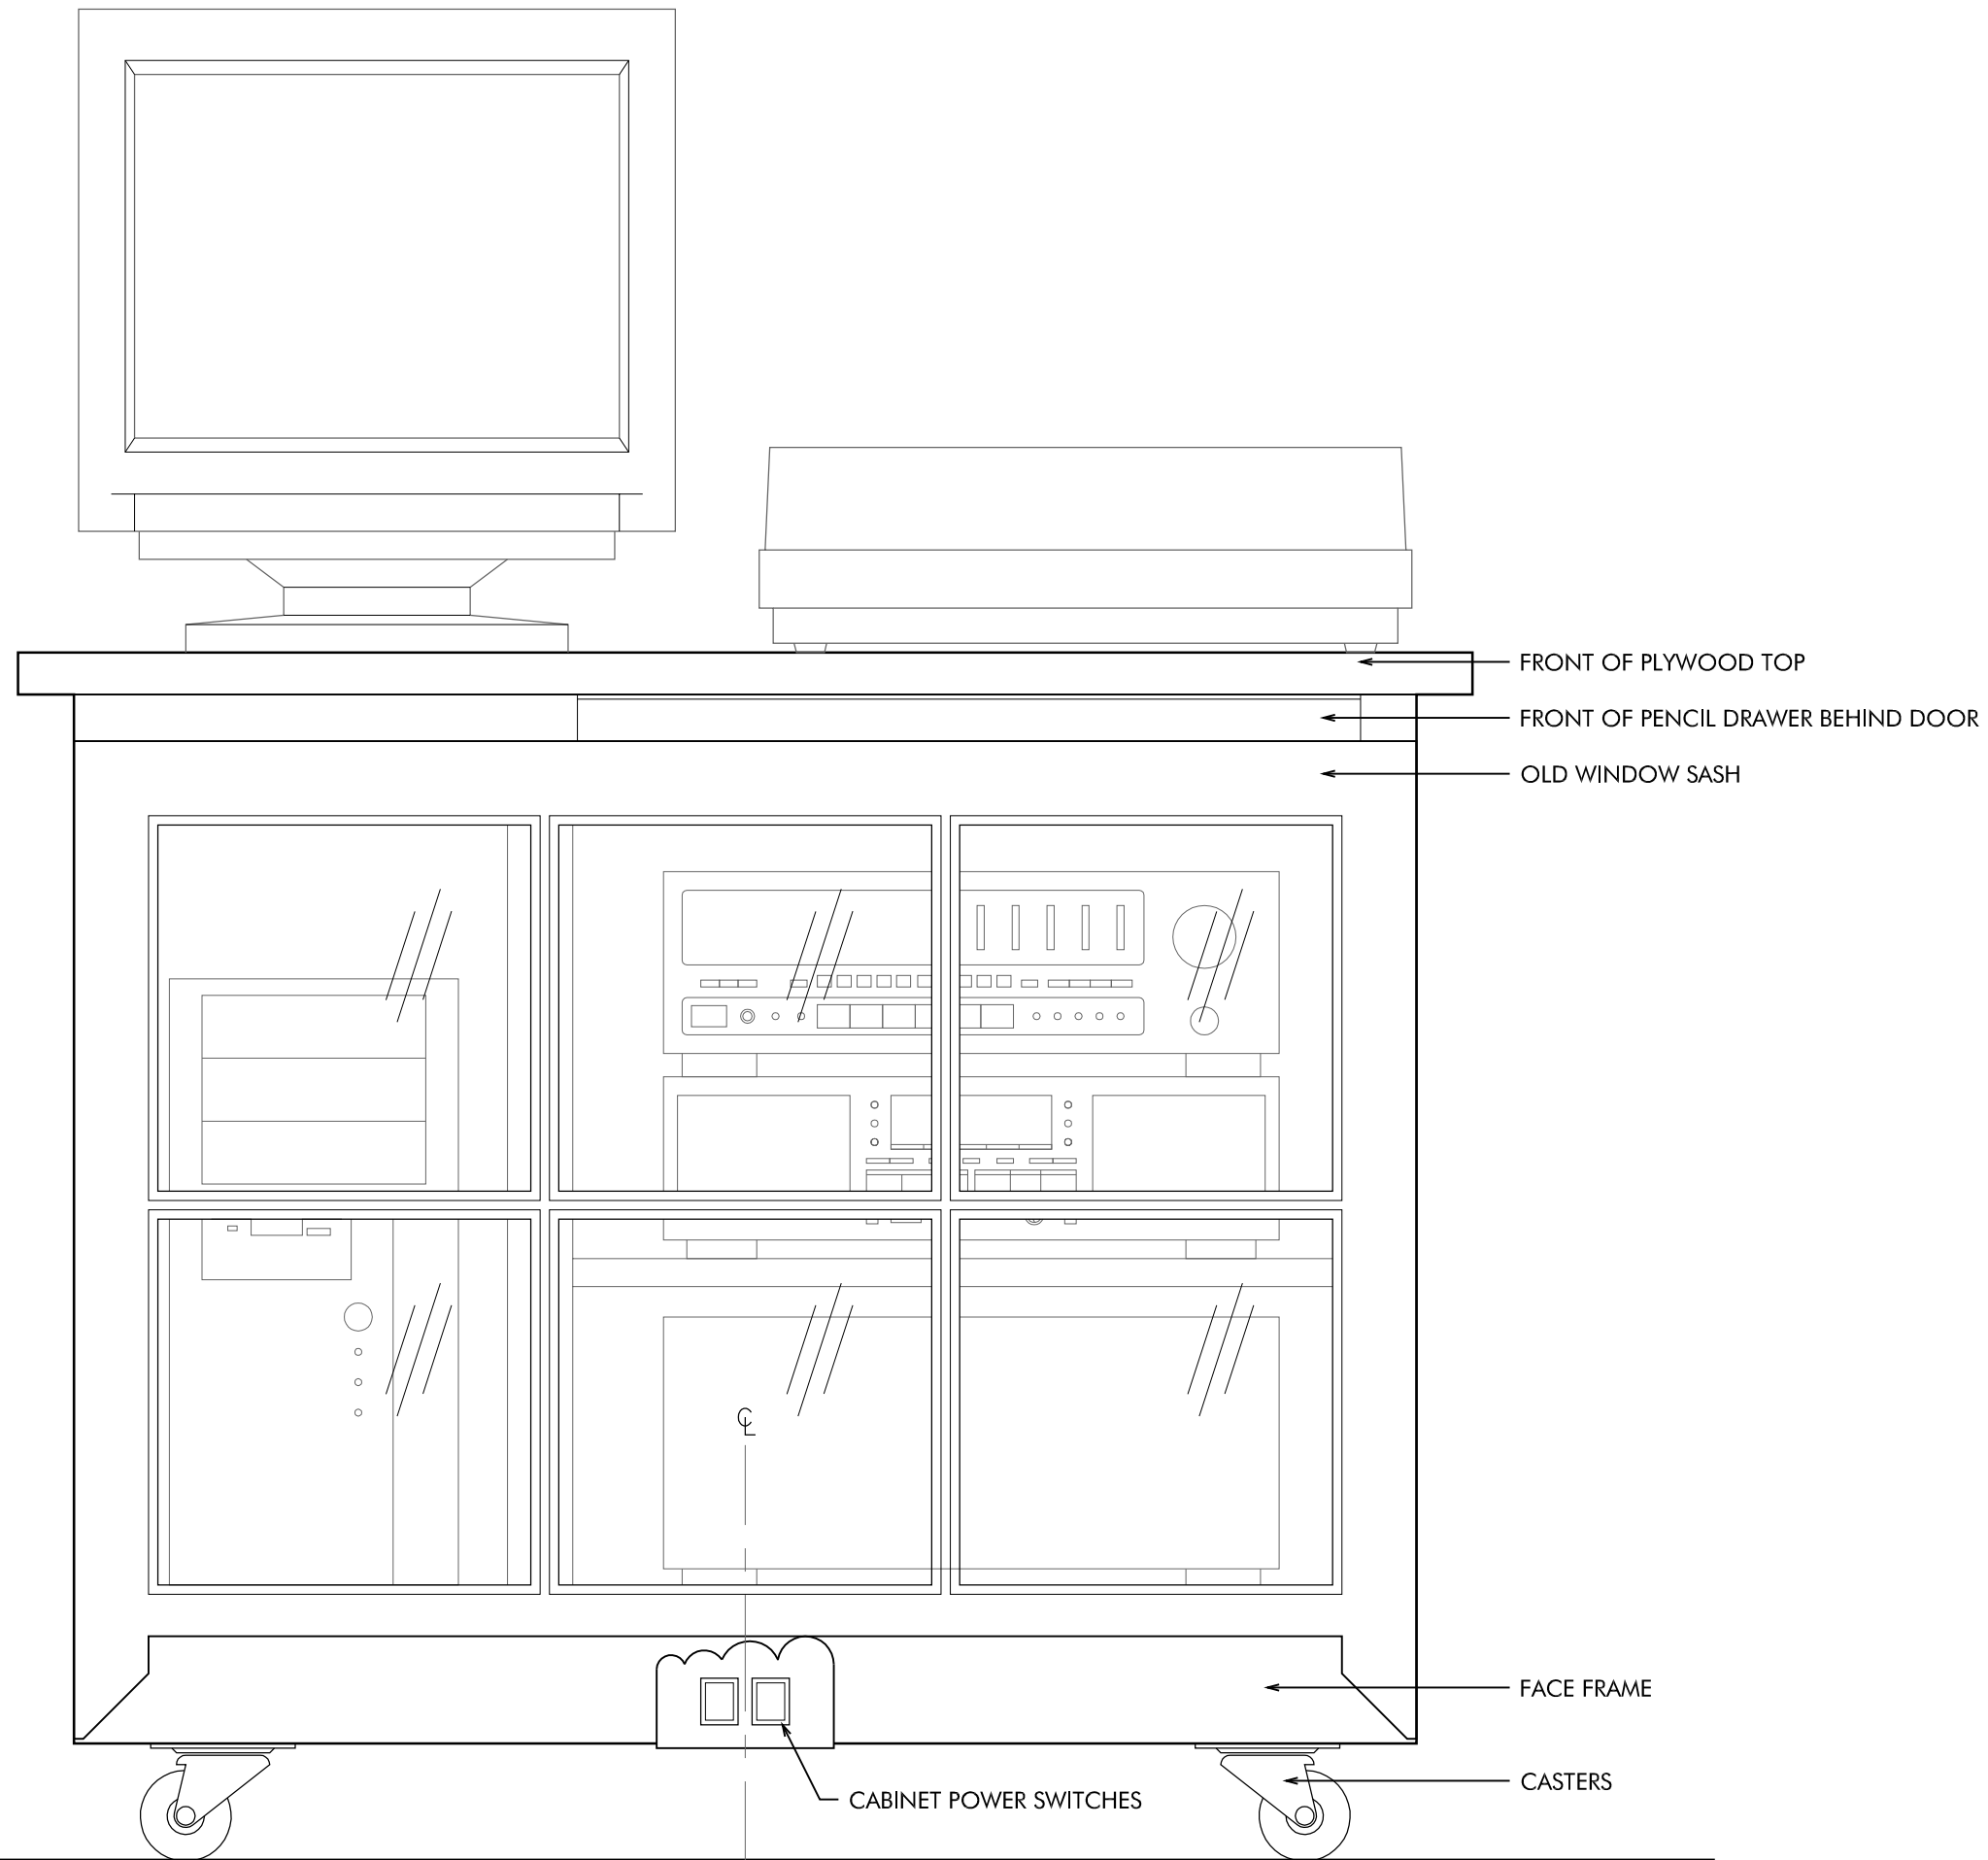

MICHAEL RICKARD
KASPLOOSH.COM

FRONT ELEVATION

MEDIA CABINET
QUESTIONABLE FURNITURE
HYAMPOM, CA

PROJECT: 12272

DATE: 2012-06-18


UNITS: FEET, INCHES

SCALE: 1:5

DRAWN: MRR

NUMBER:

SC-9

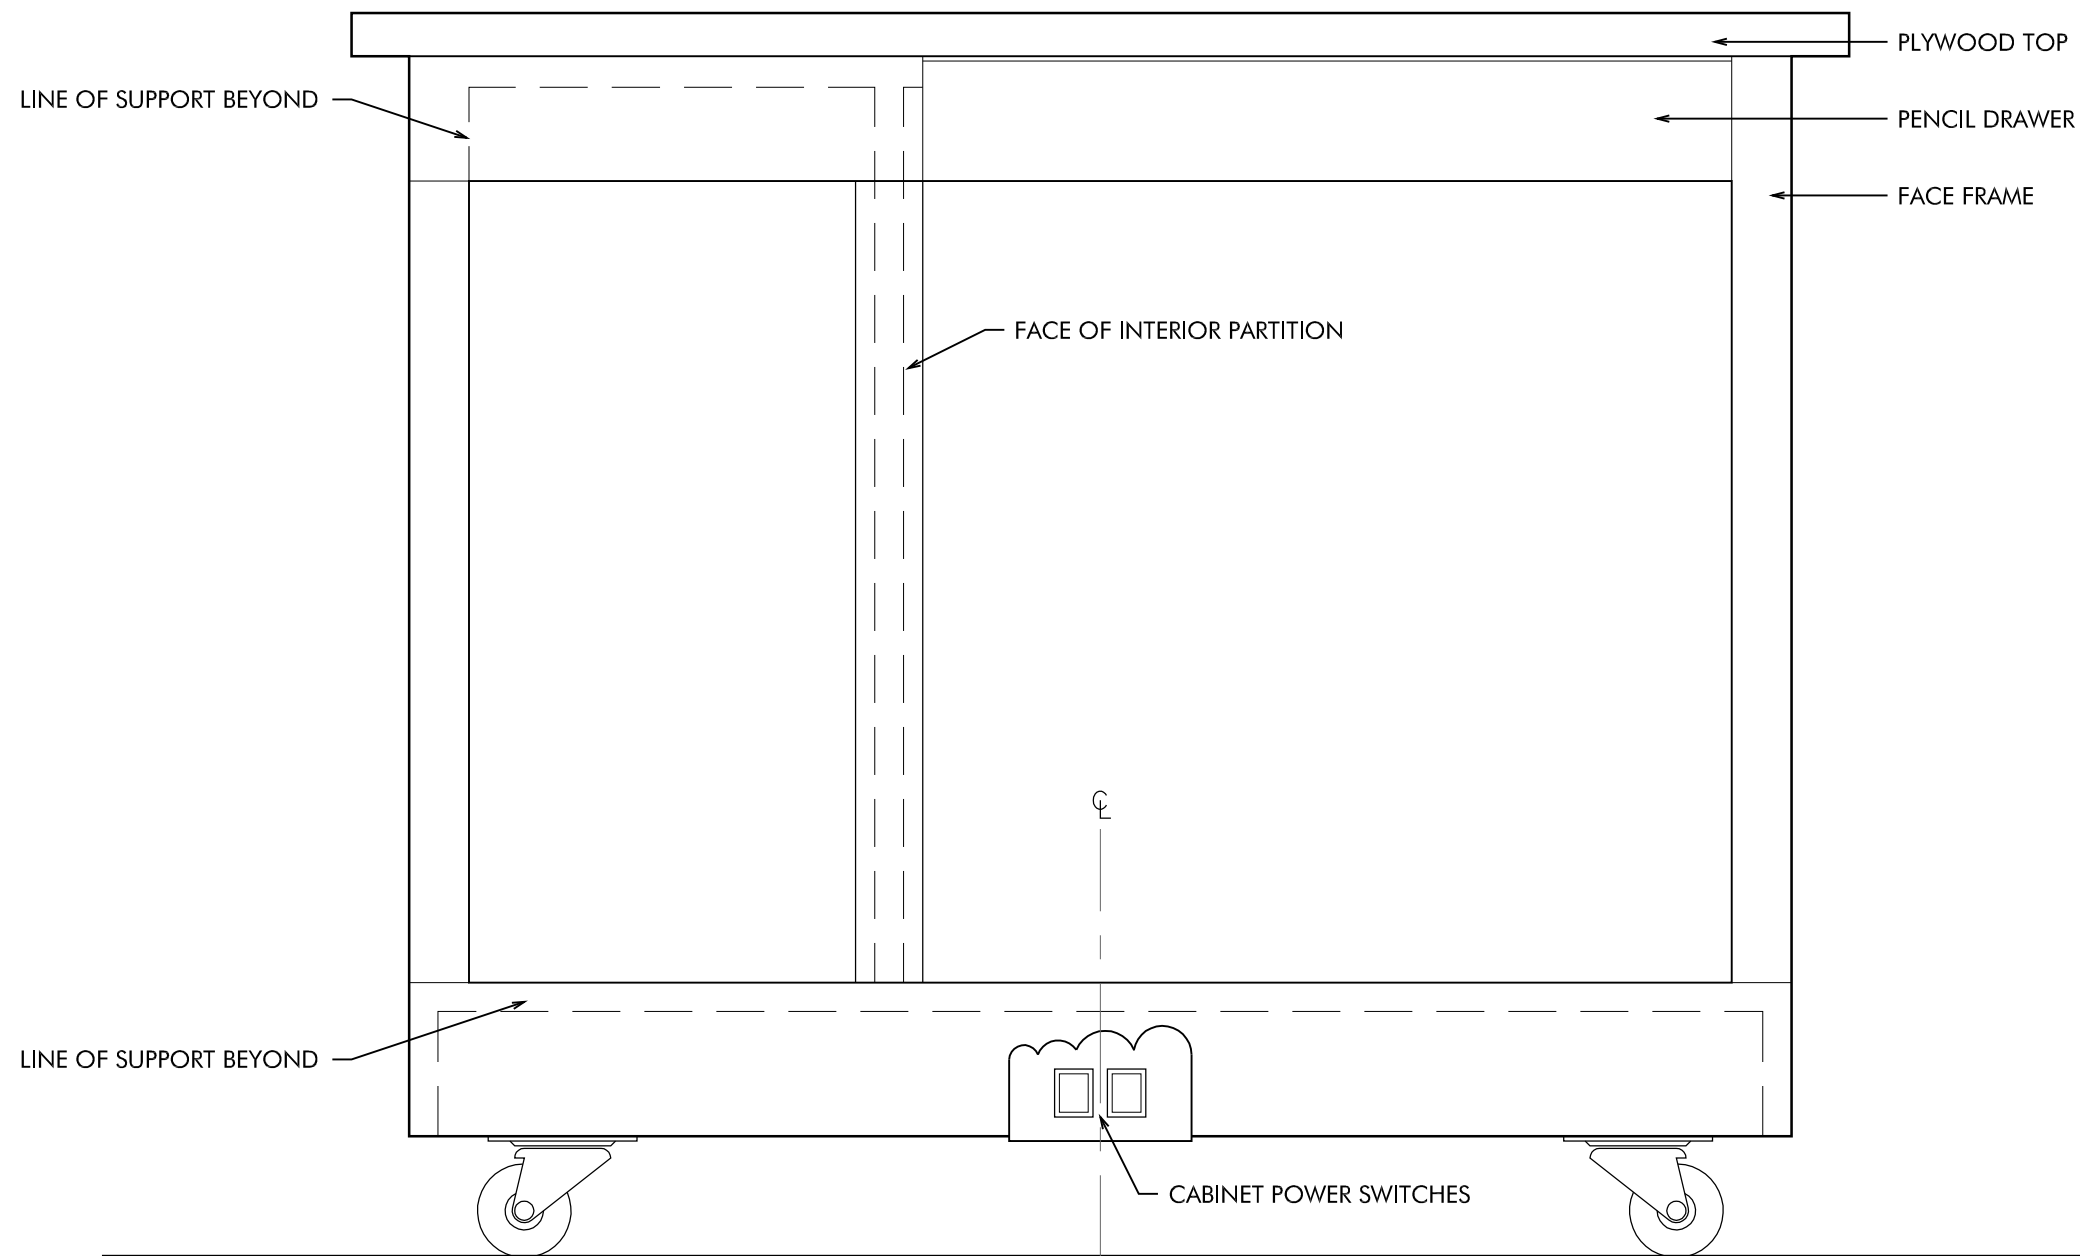

MICHAEL RICKARD
KASPLOOSH.COM

FRONT ELEVATION
WITHOUT DOOR
MEDIA CABINET
QUESTIONABLE FURNITURE
HYAMPOM, CA

PROJECT: 12272

DATE: 2012-06-18


UNITS: FEET, INCHES

SCALE: 1:5

DRAWN: MRR

NUMBER:

SC-10

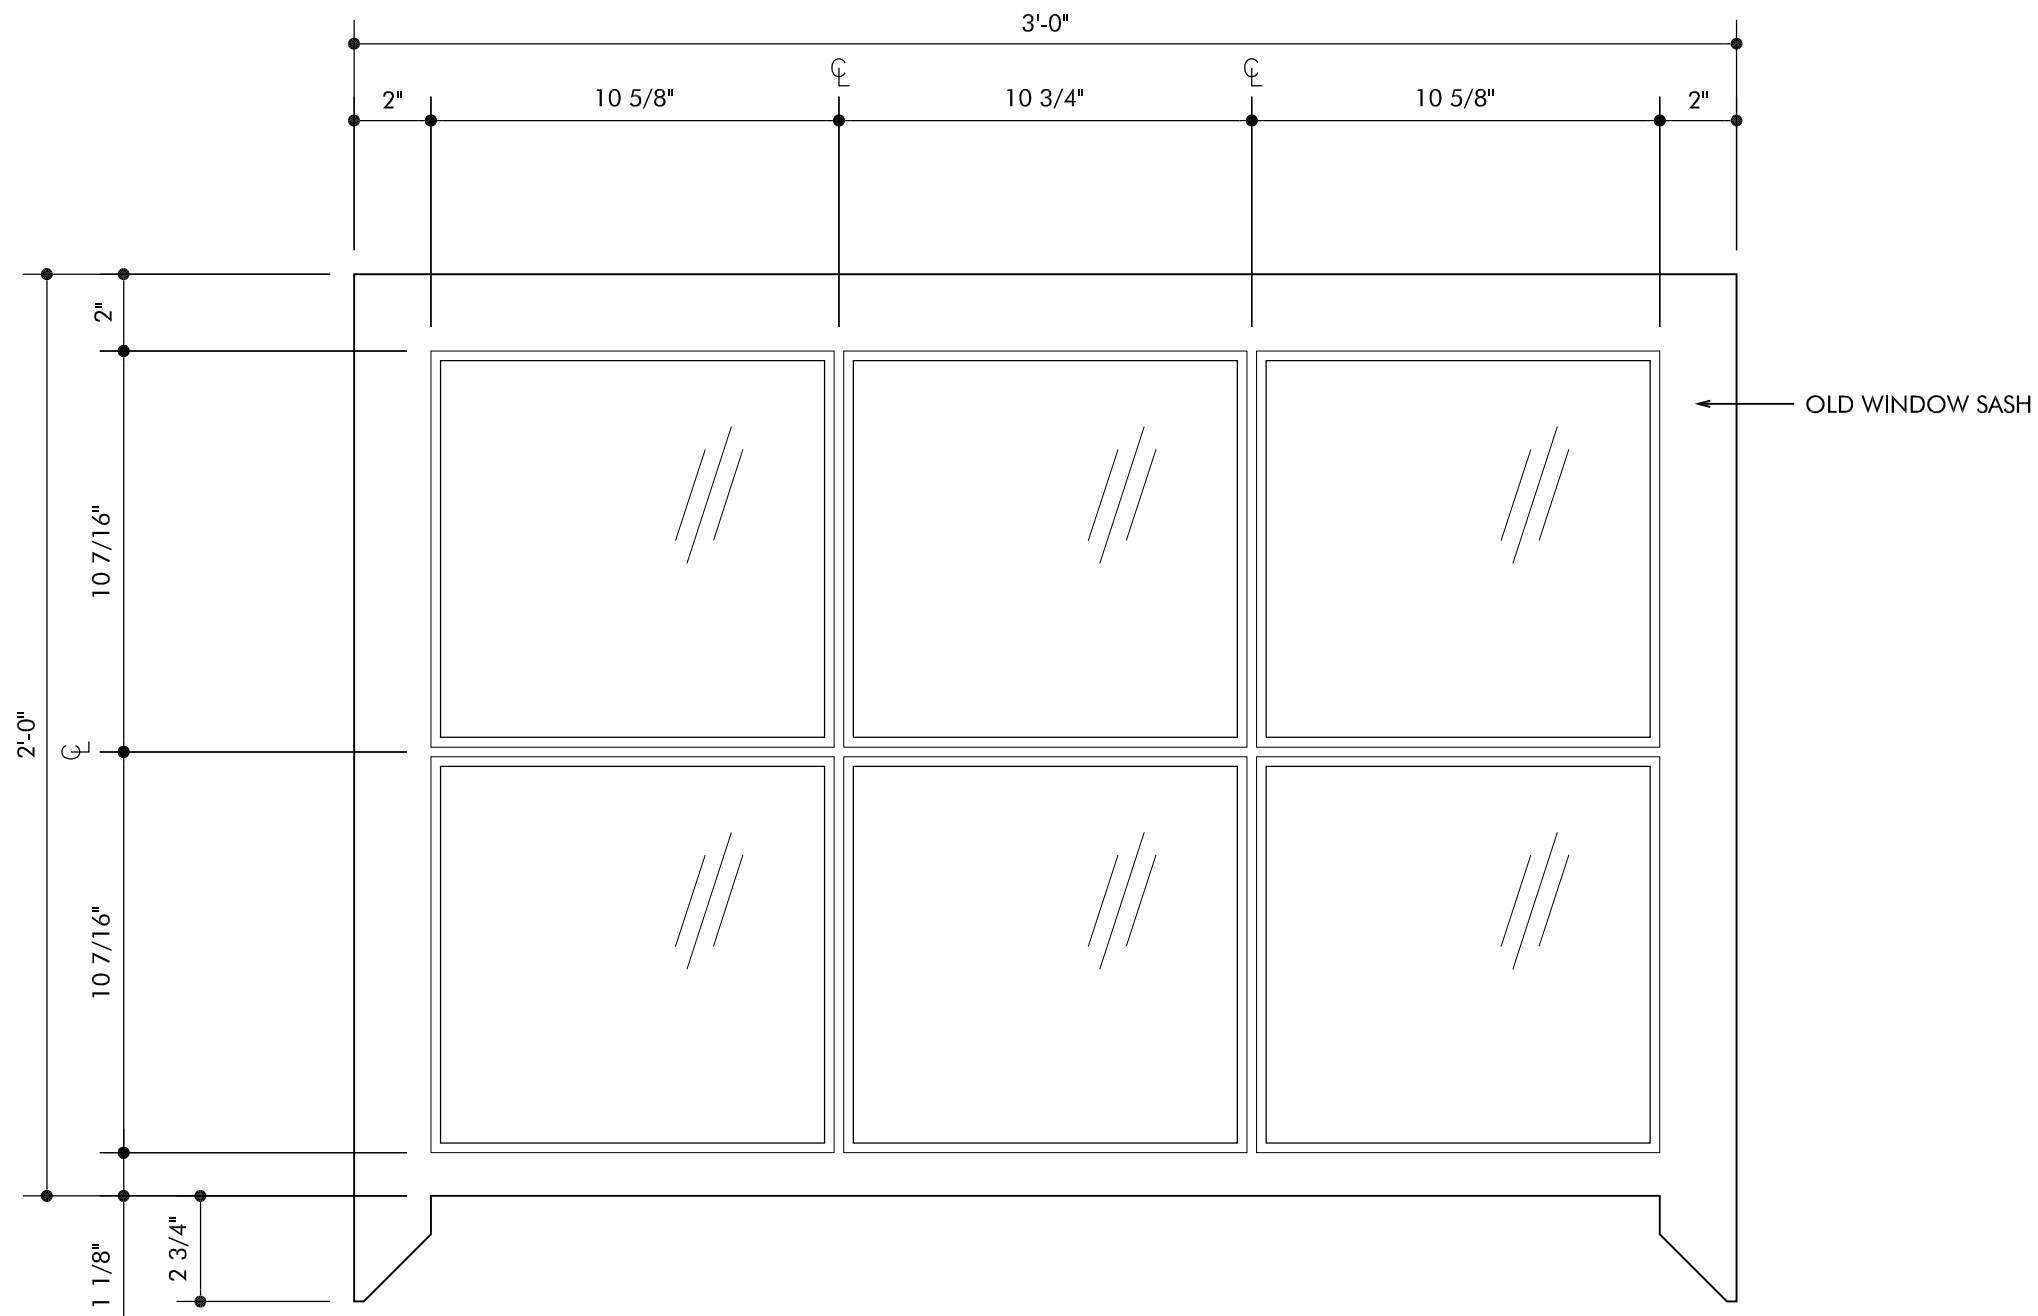

MICHAEL RICKARD
KASPLOOSH.COM

EXISTING WINDOW

MEDIA CABINET
QUESTIONABLE FURNITURE
HYAMPOM, CA

PROJECT: 12272

DATE: 2012-06-18

UNITS: FEET, INCHES

SCALE: 1:5

DRAWN: MRR

NUMBER:

SC-11